

- 01 - BOWL

02 - RADIUS

03 - BANK CORNER

04 - FUNBOX

05 - SPINE

06 - HUMP

07 - BANK TO LEDGE

08 - PIRAMID WITH LEDGE

09 - RADIUS

10 - VULCANO WITH LEDGE

11 - CURVED SPINE

12 - RADIUS

13 - PIRAMID WITH MANNYPAD

14 - KICKER TRANSFER

15 - DOUBLE KINK RAIL

16 - STAIRS

17 - EUROGAP

18 - HUBBA

19 - HANDRAIL

20 - STAIRS
- 21 - EUROGAP

22 - GRINDBOX

23 - HUBBA WITH EXTENSION

24 - HANDRAIL WITH EXTENSION

25 - WALLIE HUBBA

26 - POLEJAM HANDRAIL

27 - MANNYPAD

28 - A-FRAME GRINDBOX

29 - FLATGROUND RAIL

30 - GRINDBOX SET

31 - BANK

32 - MANNYPAD

33 - HUBBA WITH EXTENSION

34 - HANDRAIL WITH EXTENSION

35 - POLEJAM RAIL


36 - A-FRAME GRINDBOX

37 - HUBBA WITH RADIUS

38 - TRANSFER

39 - KICKER

40 -

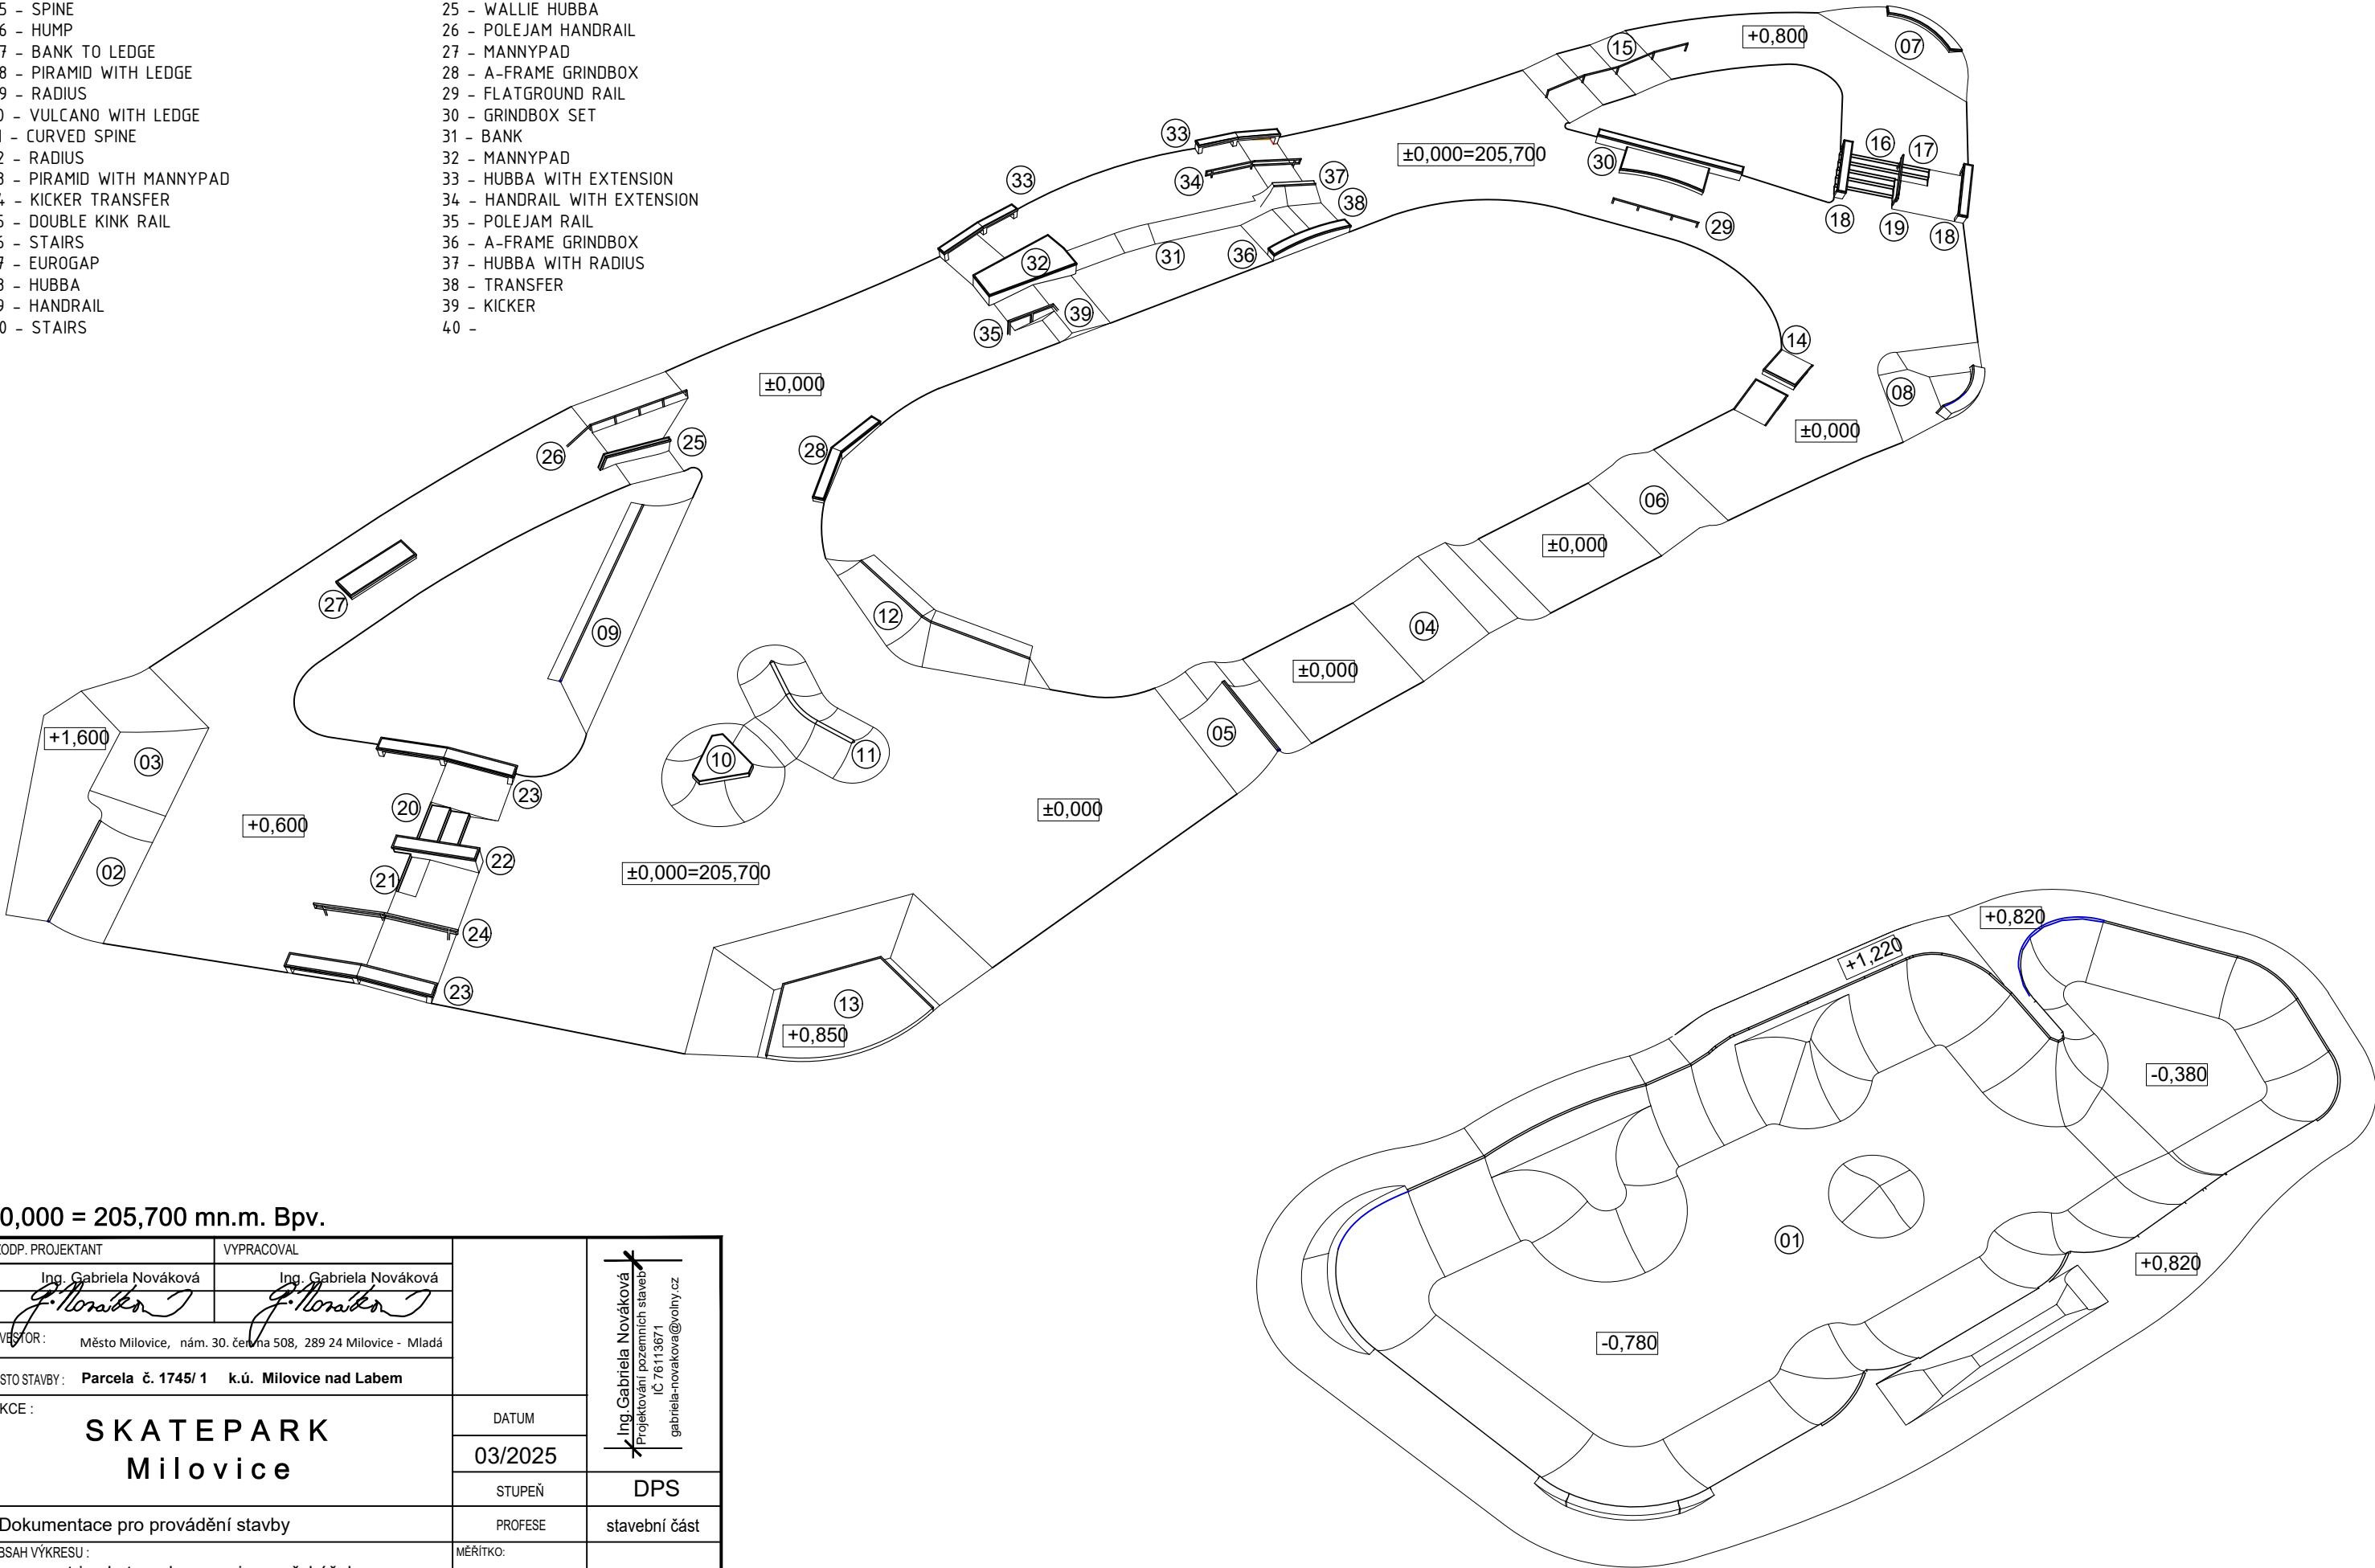

±0,000 = 205,700 mn.m. Bpv.

ZODP. PROJEKTANT	VYPRACOVAL	<div><div>Ing. Gabriela Nováková</div><div>Projekování pozemních staveb</div><div>IC 76113671</div><div>gabriela-novakova@volny.cz</div></div>	
Ing. Gabriela Nováková	Ing. Gabriela Nováková		
INVESTOR:	Město Milovice, nám. 30. čer. na 508, 289 24 Milovice - Mladá		
MÍSTO STAVBY:	Parcela č. 1745/ 1 k.ú. Milovice nad Labem		
AKCE :	SKATEPARK Milovice	DATUM	DPS
		03/2025	
		STUPEŇ	
		PROFESE	stavební část
		MĚŘÍTKO:	
			D.1.b09
Dokumentace pro provádění stavby			
OBSAH VÝKRESU : Axonometrie skateparku s popisem překážek			