

- SEZNAM ROSTLIN:
- 1

Acer platanoides 'Crimson King'

4 ks
- 2

Catalpa bignonioides

2 ks
- 3

Prunus subhirtella 'Autumnalis'

0 ks
- 4

Prunus avium 'Plena'

53 ks
- 5

Platanus acerifolia

4 ks
- 7

Sophora japonica

1 ks
- 8

Acer pseudoplatanus 'Atropurpurea'

8 ks
- 9

Acer saccharinum 'Laciniatum Wieri'

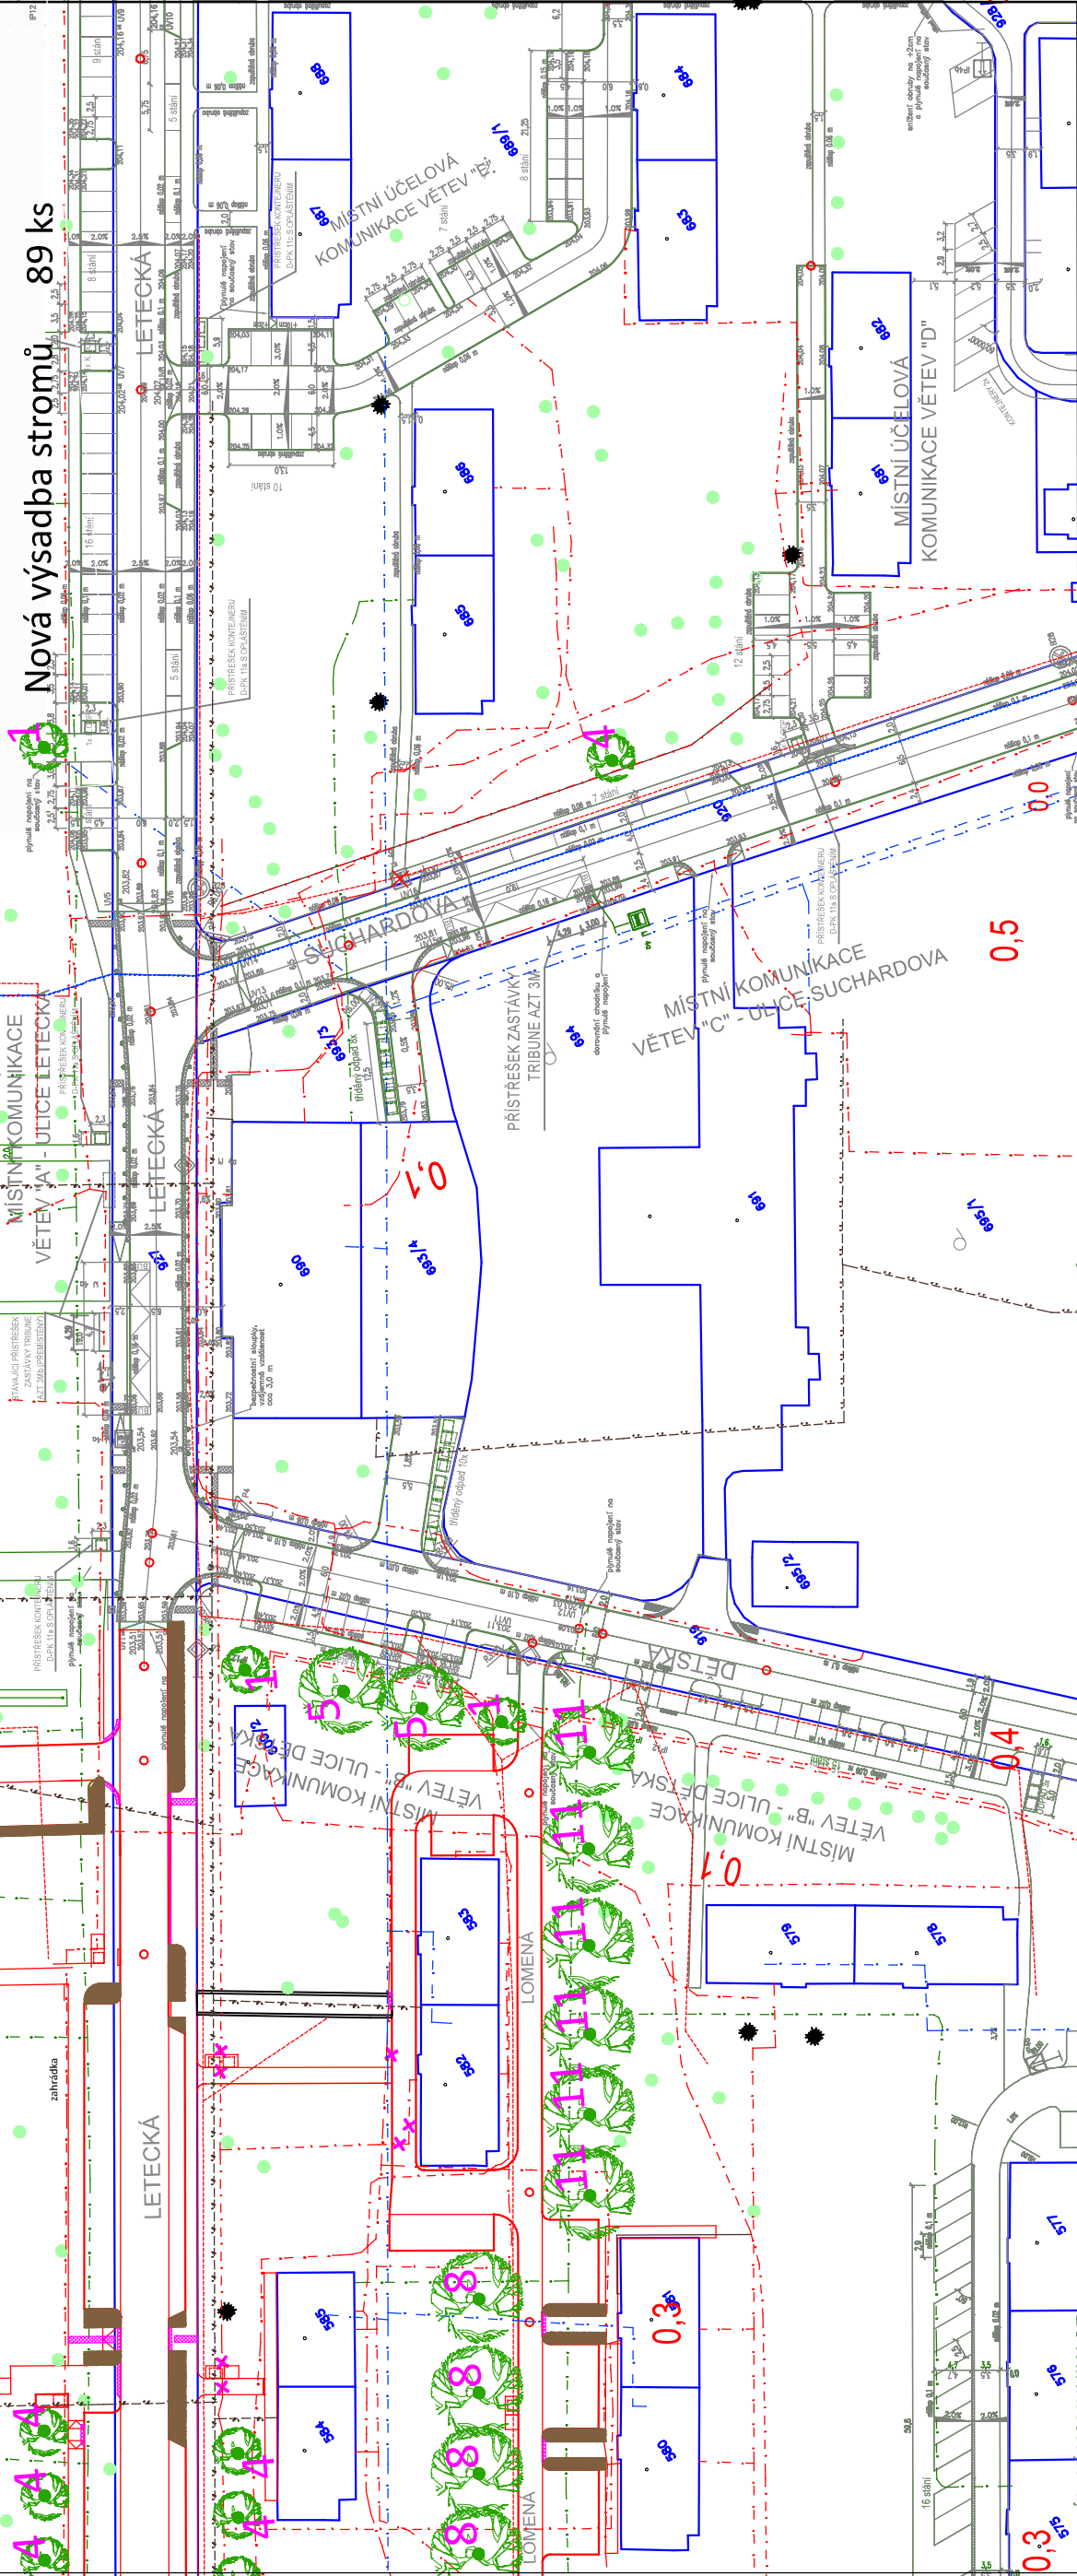
1 ks
- 10



Tilia cordata 'Rancho'

5 ks
- 11

Tilia platyphyllos

11 ks



Kontroloval: Vypracoval:				Marcel Bubeník Dvorce 22, 289 22 Lysá nad Labem Tel.: +420 720 563 920, IČ: 870 81 601 e-mail: busim@busim, www.busim.cz
Ing. Lucie Pavličková Ing. Lucie Pavličková				
NÁZEV AKCE:				
"NOVÁ A NÁHRADNÍ VÝSADBA STROMŮ NA BALANCE"				
k.ú. Milovice nad Labem (695190), p.č. 600/1, 663/1, 689/7, 689/21, 703/1				
ADRESA OBJEKTU: Sídliště Balonka		Datum:		Měřítka:
298 24 Milovice - Mladá		20.9.2025		1 : 860
OBSAH:		Formát:		Výkres:
OSAZOVACÍ PLÁN, 2. část		A3		4.